


FOR INFORMATION


This drawing is produced using the Irish Transverse Mercator (ITM) / Irish Grid Geographic Coordinate System

Adjustments to Belfield Parking And Traffic Barrier Locations October 2014

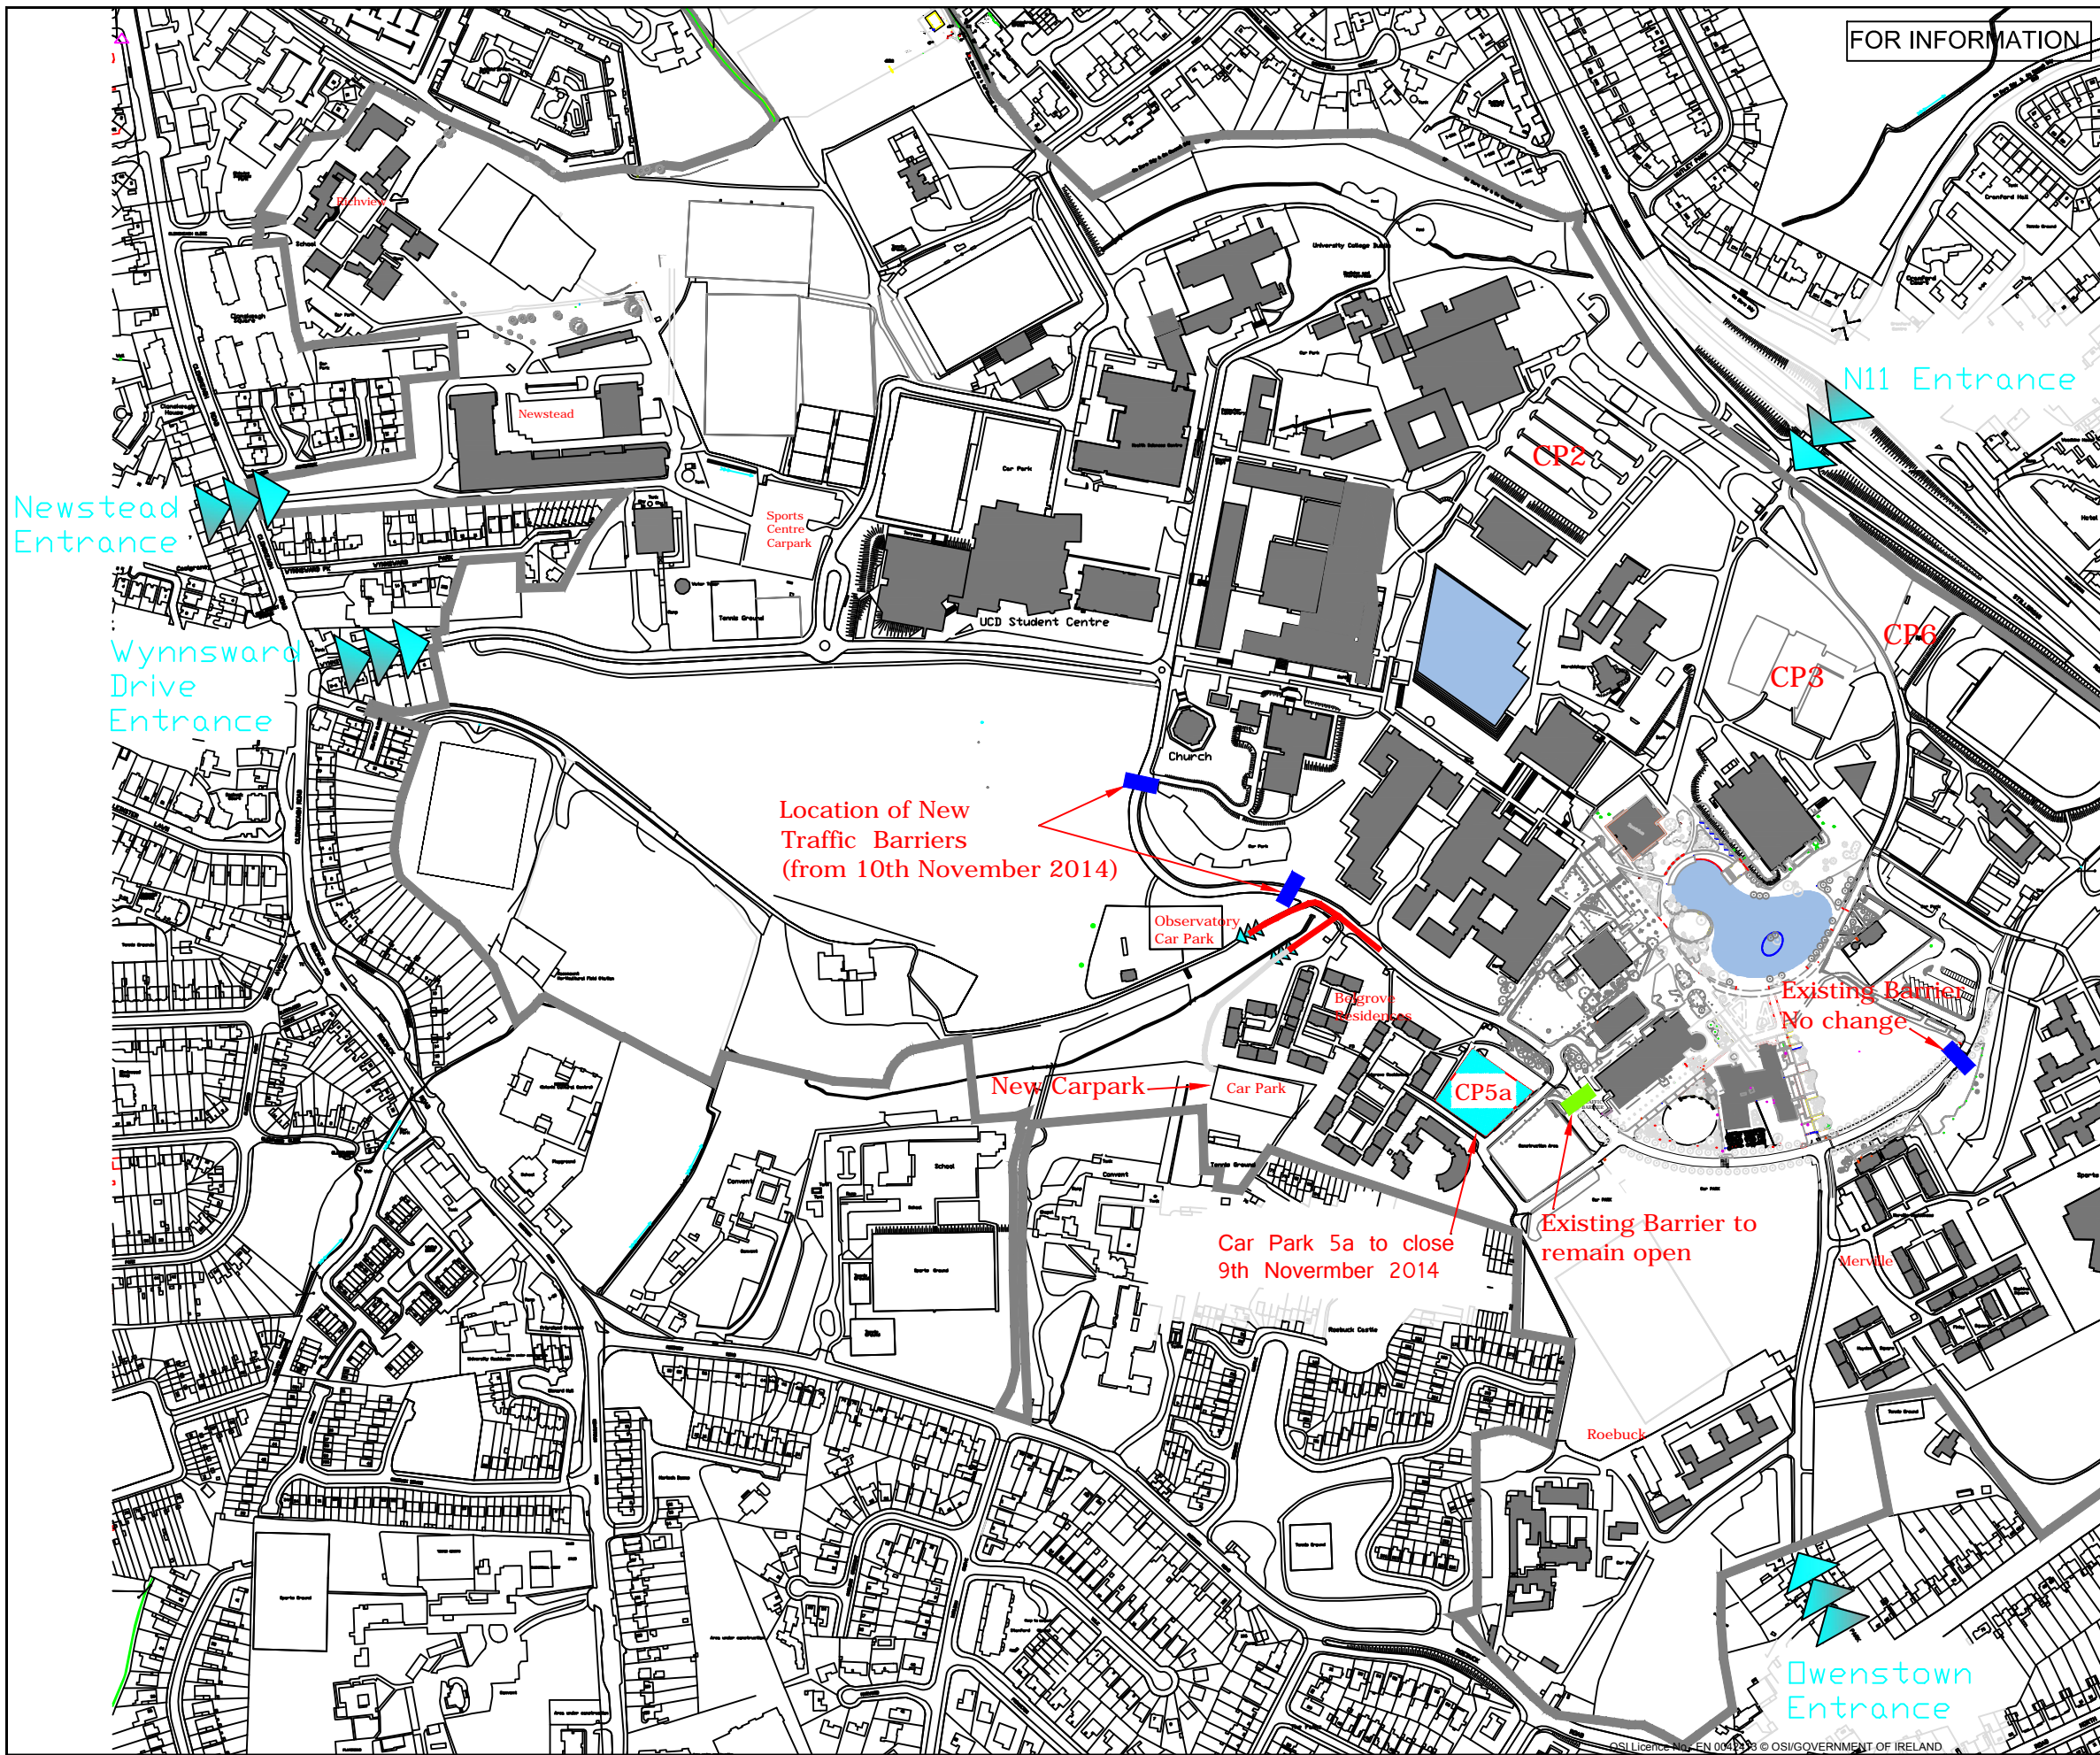

-  Entrances to Campus
-  Carpark 5a location
-  New Traffic Barrier
-  CP5a Car Park No.

Revision	Description	Initials	Date


 University College Dublin
 Estate Services
 Belfield House,
 University College Dublin,
 Belfield, Dublin 4,
 Ireland
 T. +353 1 7161111
 E. maintenance@ucd.ie
 W. www.ucd.ie

Client	U.C.D.		
Project	Belfield Parking and Traffic Adjustments October 2014		
Dwg. Title	LOCATION PLAN		
Drawn By	EC	Date	28th October 2014
Checked by	EC	Scale	NTS
Dwg. Progress	INFORMATION ONLY		
Dwg. No.	BEL 100	Rev	Rev 2