

UCD O'Connor Centre For Learning

April 2023

Letter of Acceptance



May 2023

Works commenced on site



April 2024

Sectional Handover 1
Regrading and
landscaping of Carpark



April 2024

Sectional Handover 2
Ardmore Zone



Dec 2024

Attenuation Tank
handover




Aug 2025

Statutory Certification



Sep 2025

Construction Completion
& Handover to UCD

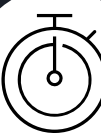

Sep-Dec 2025

UCD Building Fit-Out



Nov/Dec 2025

UCD Operational Trials



Jan 2026

Building Fully
Operational



TEACHING SPACES	
LOWER GROUND FLOOR	No.
Classroom Capacity < 50	1
Classroom Capacity > 50	0
Classroom Capacity > 100	1
TOTAL OCCUPANCY: 310	
GROUND FLOOR	No.
Classroom Capacity < 50	1
Classroom Capacity > 50	3
Classroom Capacity > 100	2
TOTAL OCCUPANCY: 750	
FIRST FLOOR	No.
Classroom Capacity < 50	6
Classroom Capacity > 50	1
Classroom Capacity > 100	3
TOTAL OCCUPANCY: 750	
SECOND FLOOR	No.
Classroom Capacity < 50	4
Classroom Capacity > 50	4
Classroom Capacity > 100	2
TOTAL OCCUPANCY: 774	
THIRD FLOOR	No.
Classroom Capacity < 50	2
Classroom Capacity > 50	5
Classroom Capacity > 100	0
TOTAL OCCUPANCY: 477	

Teaching spaces breakdown

LG

LOWER GROUND FLOOR

Classroom Capacity < 50

Classroom Capacity > 50

Classroom Capacity > 100


No.

1

0

1

TOTAL OCCUPANCY: 310

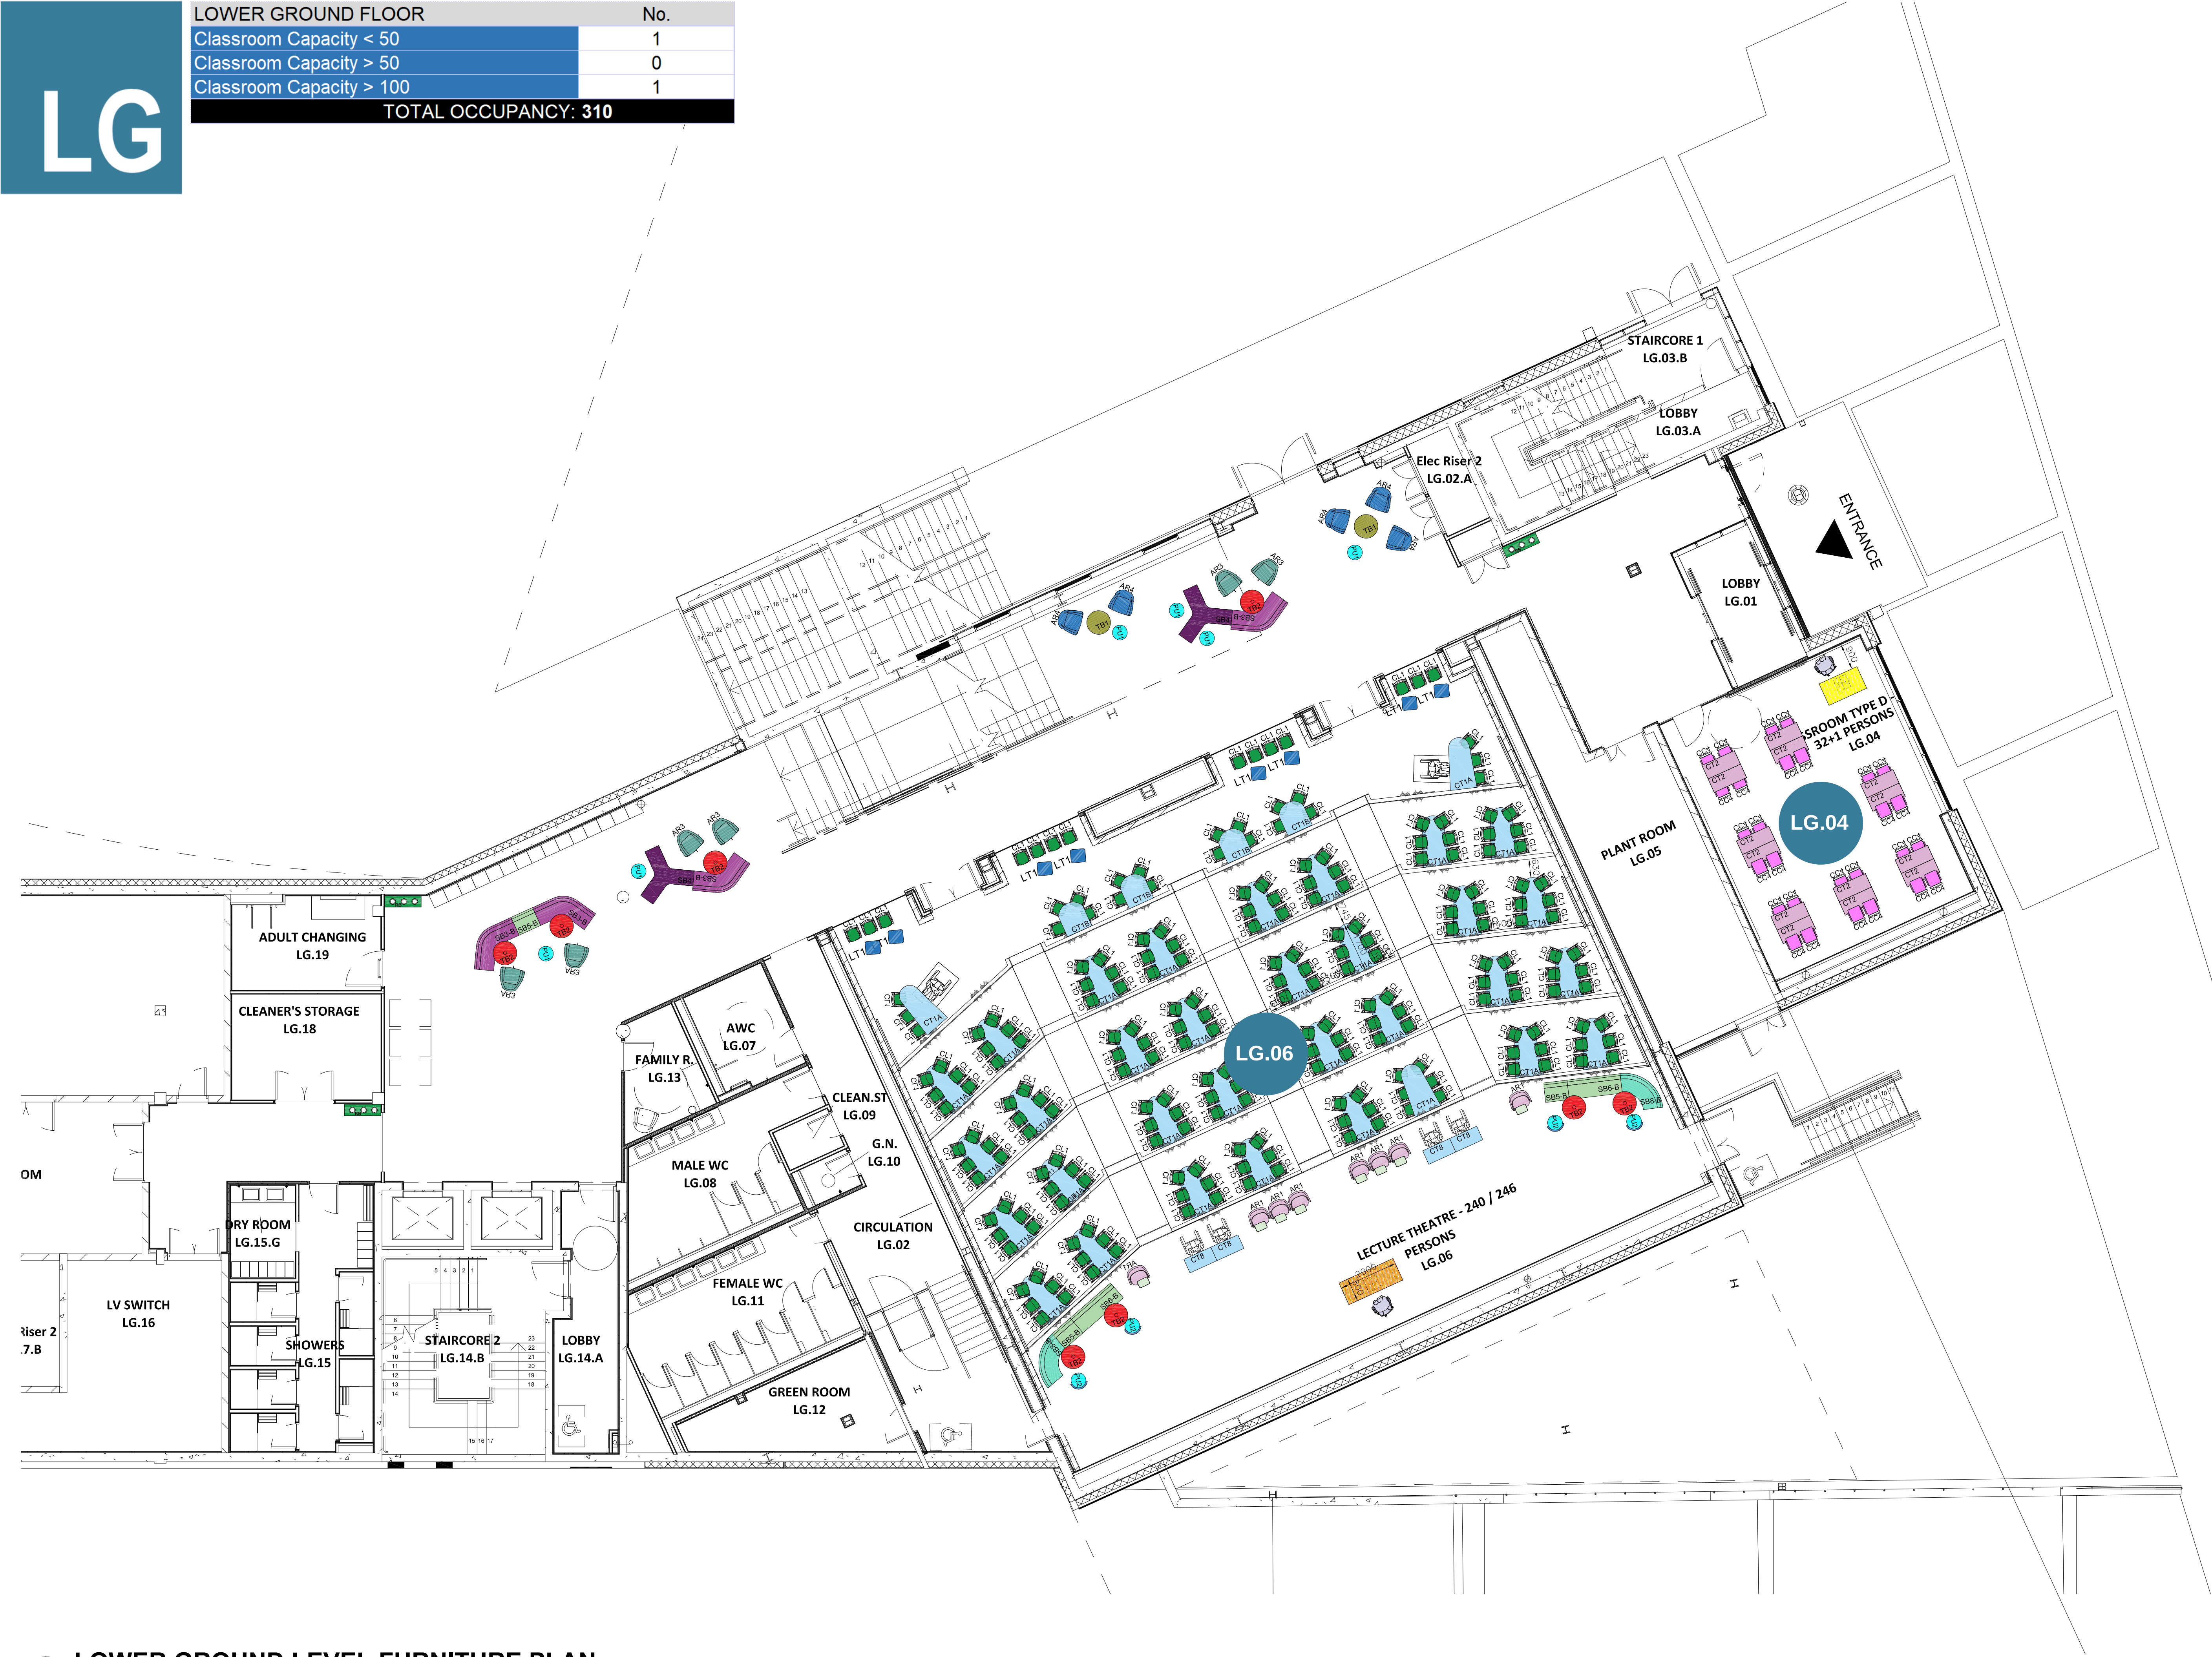

All dimensions to be checked on site. Figured dimensions take preference over scaled dimensions. Any errors or discrepancies to be reported to the Architects. This drawing may not be edited or modified by the recipient.

A1

Copyright and ownership of this drawing is vested in RKD Architects, whose prior written consent is required for its use, reproduction or for publication to any third party. All rights reserved by the law of copyright and by international copyright conventions are reserved to RKD Architects and may be protected by court proceedings for damages and/or injunctions and costs. RKD Architects Quality Management Systems are certified to ISO 9001:2015.

Notes:

KEY PLAN N.T.S

Rev.	Date	Description
C01	09.08.24	ISSUED FOR TENDER

STATUS

TENDER

PROJECT

UCD FUTURE CAMPUS PHASE 1
CENTRE FOR FUTURE LEARNING

PROJECT ADDRESS

UNIVERSITY COLLEGE DUBLIN,
BELFIELD DUBLIN 4

DWG TITLE

LOWER GROUND LEVEL
FURNITURE PLAN

DWG NO.

UCDCFL-RKD-ZZ-B1-DR-A-1190

REV.	STATUS	PROJECT NO.	SCALE
C01	AS	UCDCFL	As indicated

DATE	03.10.2023	DRN	KP	CHK	HOC
------	------------	-----	----	-----	-----

RKD

59 Northumberland Rd
Ballybricken, Dublin 4
D04 W9P6, Ireland

+353 1 666 1055

mail@rkda.ie

rkda.ie

1

LOWER GROUND LEVEL FURNITURE PLAN

1 : 100

0

GROUND FLOOR		No.
Classroom Capacity < 50		1
Classroom Capacity > 50		3
Classroom Capacity > 100		2
TOTAL OCCUPANCY: 750		



All dimensions to be checked on site. Figured dimensions take preference over scaled dimensions. Any errors or discrepancies to be reported to the Architects. This drawing may not be edited or modified by the recipient.

A1

Copyright and ownership of this drawing is vested in RKD Architects, whose prior written consent is required for its use, reproduction or for publication to any third party. All rights reserved by the law of copyright and by international copyright conventions are reserved to RKD Architects and may be protected by court proceedings for damages and/or injunctions and costs. RKD Architects' Quality Management Systems are certified to ISO 9001:2015.

Notes:

KEY PLAN N.T.S

Rev.	01	09.08.24	ISSUED FOR TENDER
Rev.		Date	Description

STATUS

TENDER

PROJECT

UCD FUTURE CAMPUS PHASE 1
CENTRE FOR FUTURE LEARNING

PROJECT ADDRESS

UNIVERSITY COLLEGE DUBLIN,
BELFIELD, DUBLIN 4

DWG TITLE

GROUND LEVEL 0
FURNITURE PLAN

DWG NO.

UCDCFL-RKD-ZZ-00-DR-A-1191

REV.	STATUS	PROJECT NO.	SCALE
C01	A5	UCDCFL	As indicated
DATE	03.10.2023	DRN KP	CHK HOC



RKD

59 Northumberland Rd
Ballybracks, Dublin 4
D04 W9P6, Ireland

+353 1 666 1055
mail@rkd.ie
rkd.ie

1 GROUND LEVEL 0 FURNITURE PLAN
1 : 150

FIRST FLOOR		No.
Classroom Capacity < 50		6
Classroom Capacity > 50		1
Classroom Capacity > 100		3
TOTAL OCCUPANCY: 750		

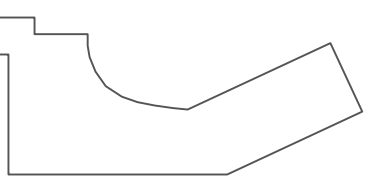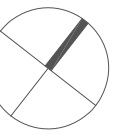

KEY PLAN N.T.S

Rev.	Date	Description
C01	09.08.24	ISSUED FOR TENDER

STATUS: **TENDER**PROJECT: UCD FUTURE CAMPUS PHASE 1
CENTRE FOR FUTURE LEARNINGPROJECT ADDRESS: UNIVERSITY COLLEGE DUBLIN,
BELFIELD, DUBLIN 4

DWG TITLE: LEVEL 1 FURNITURE PLAN

DWG NO.: UCDCFL-RKD-ZZ-01-DR-A-1192

REV.	STATUS	PROJECT NO.	SCALE
C01	A5	UCDCFL	As indicated
DATE	03.10.2023	DRN KP	CHK HOC



